


CONCRETE-ENCASED ELECTRODE (EUFER)

These examples are not all inclusive, see currently adopted NEC.

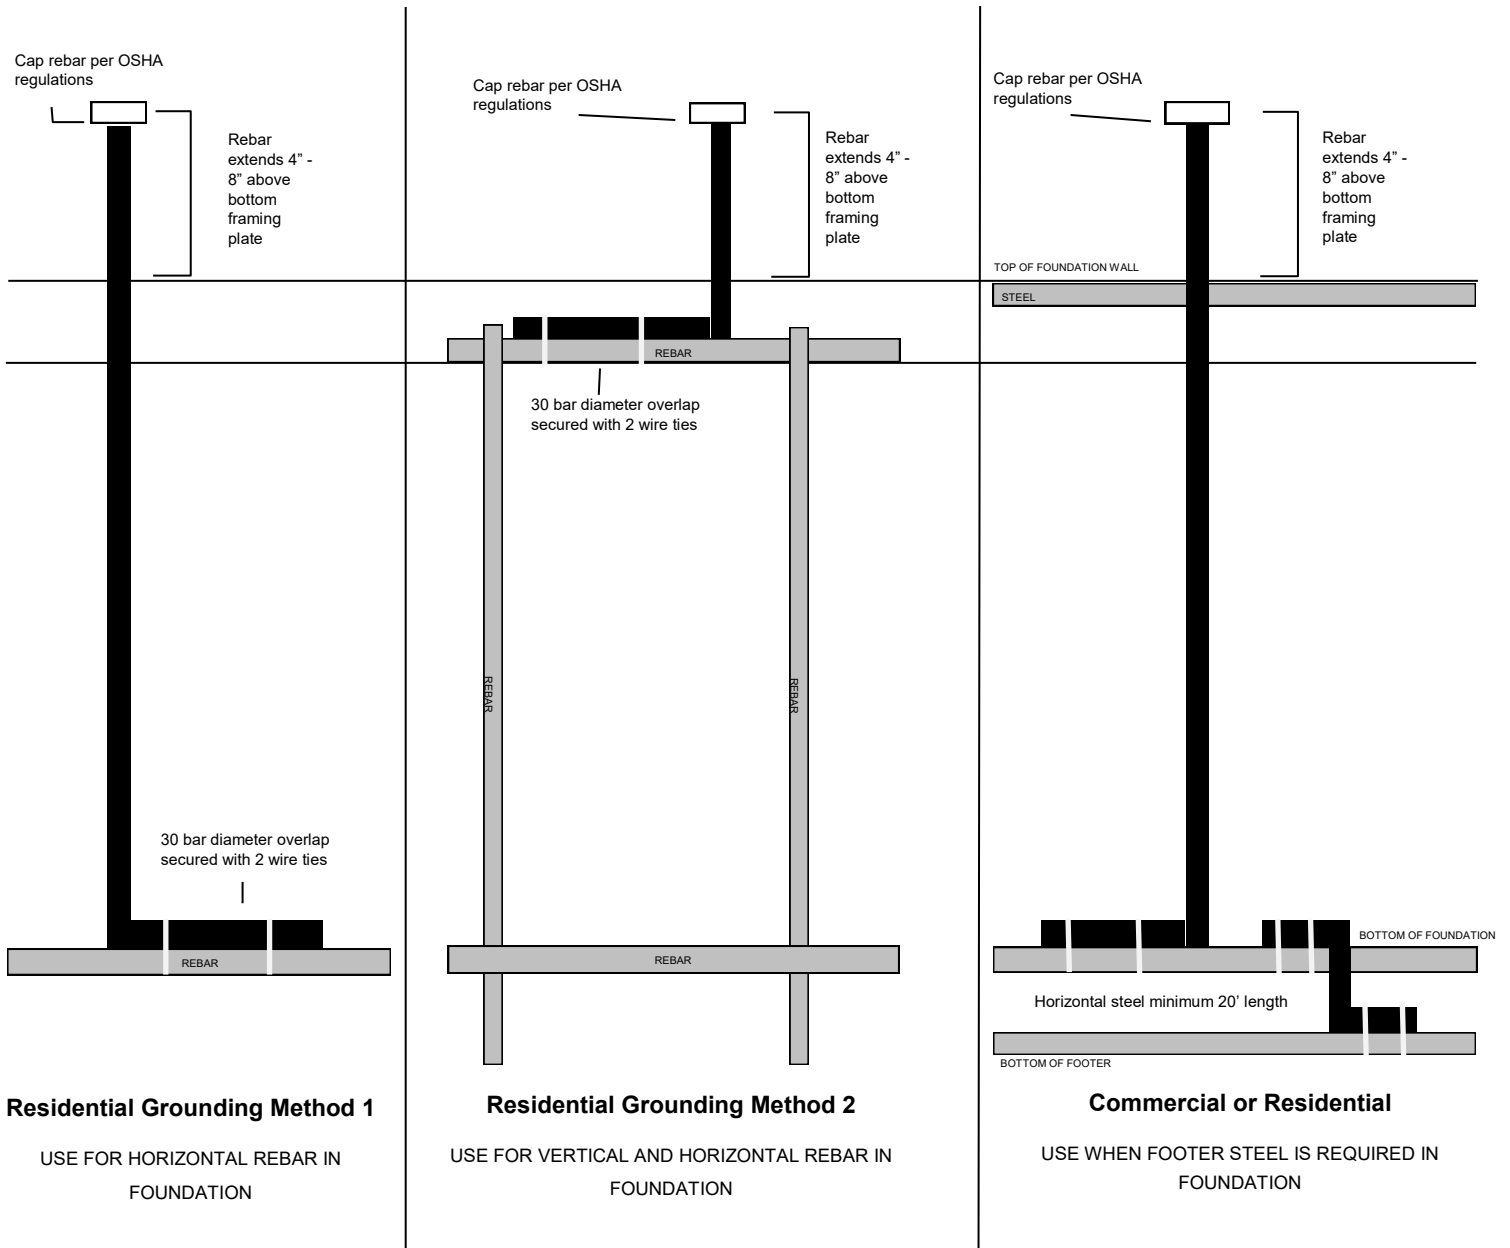

NOT ALL REQUIREMENTS SHOWN. INSTALLATION MUST COMPLY WITH CURRENTLY ADOPTED NEC.